


Scale: 1/4"=1'-0"

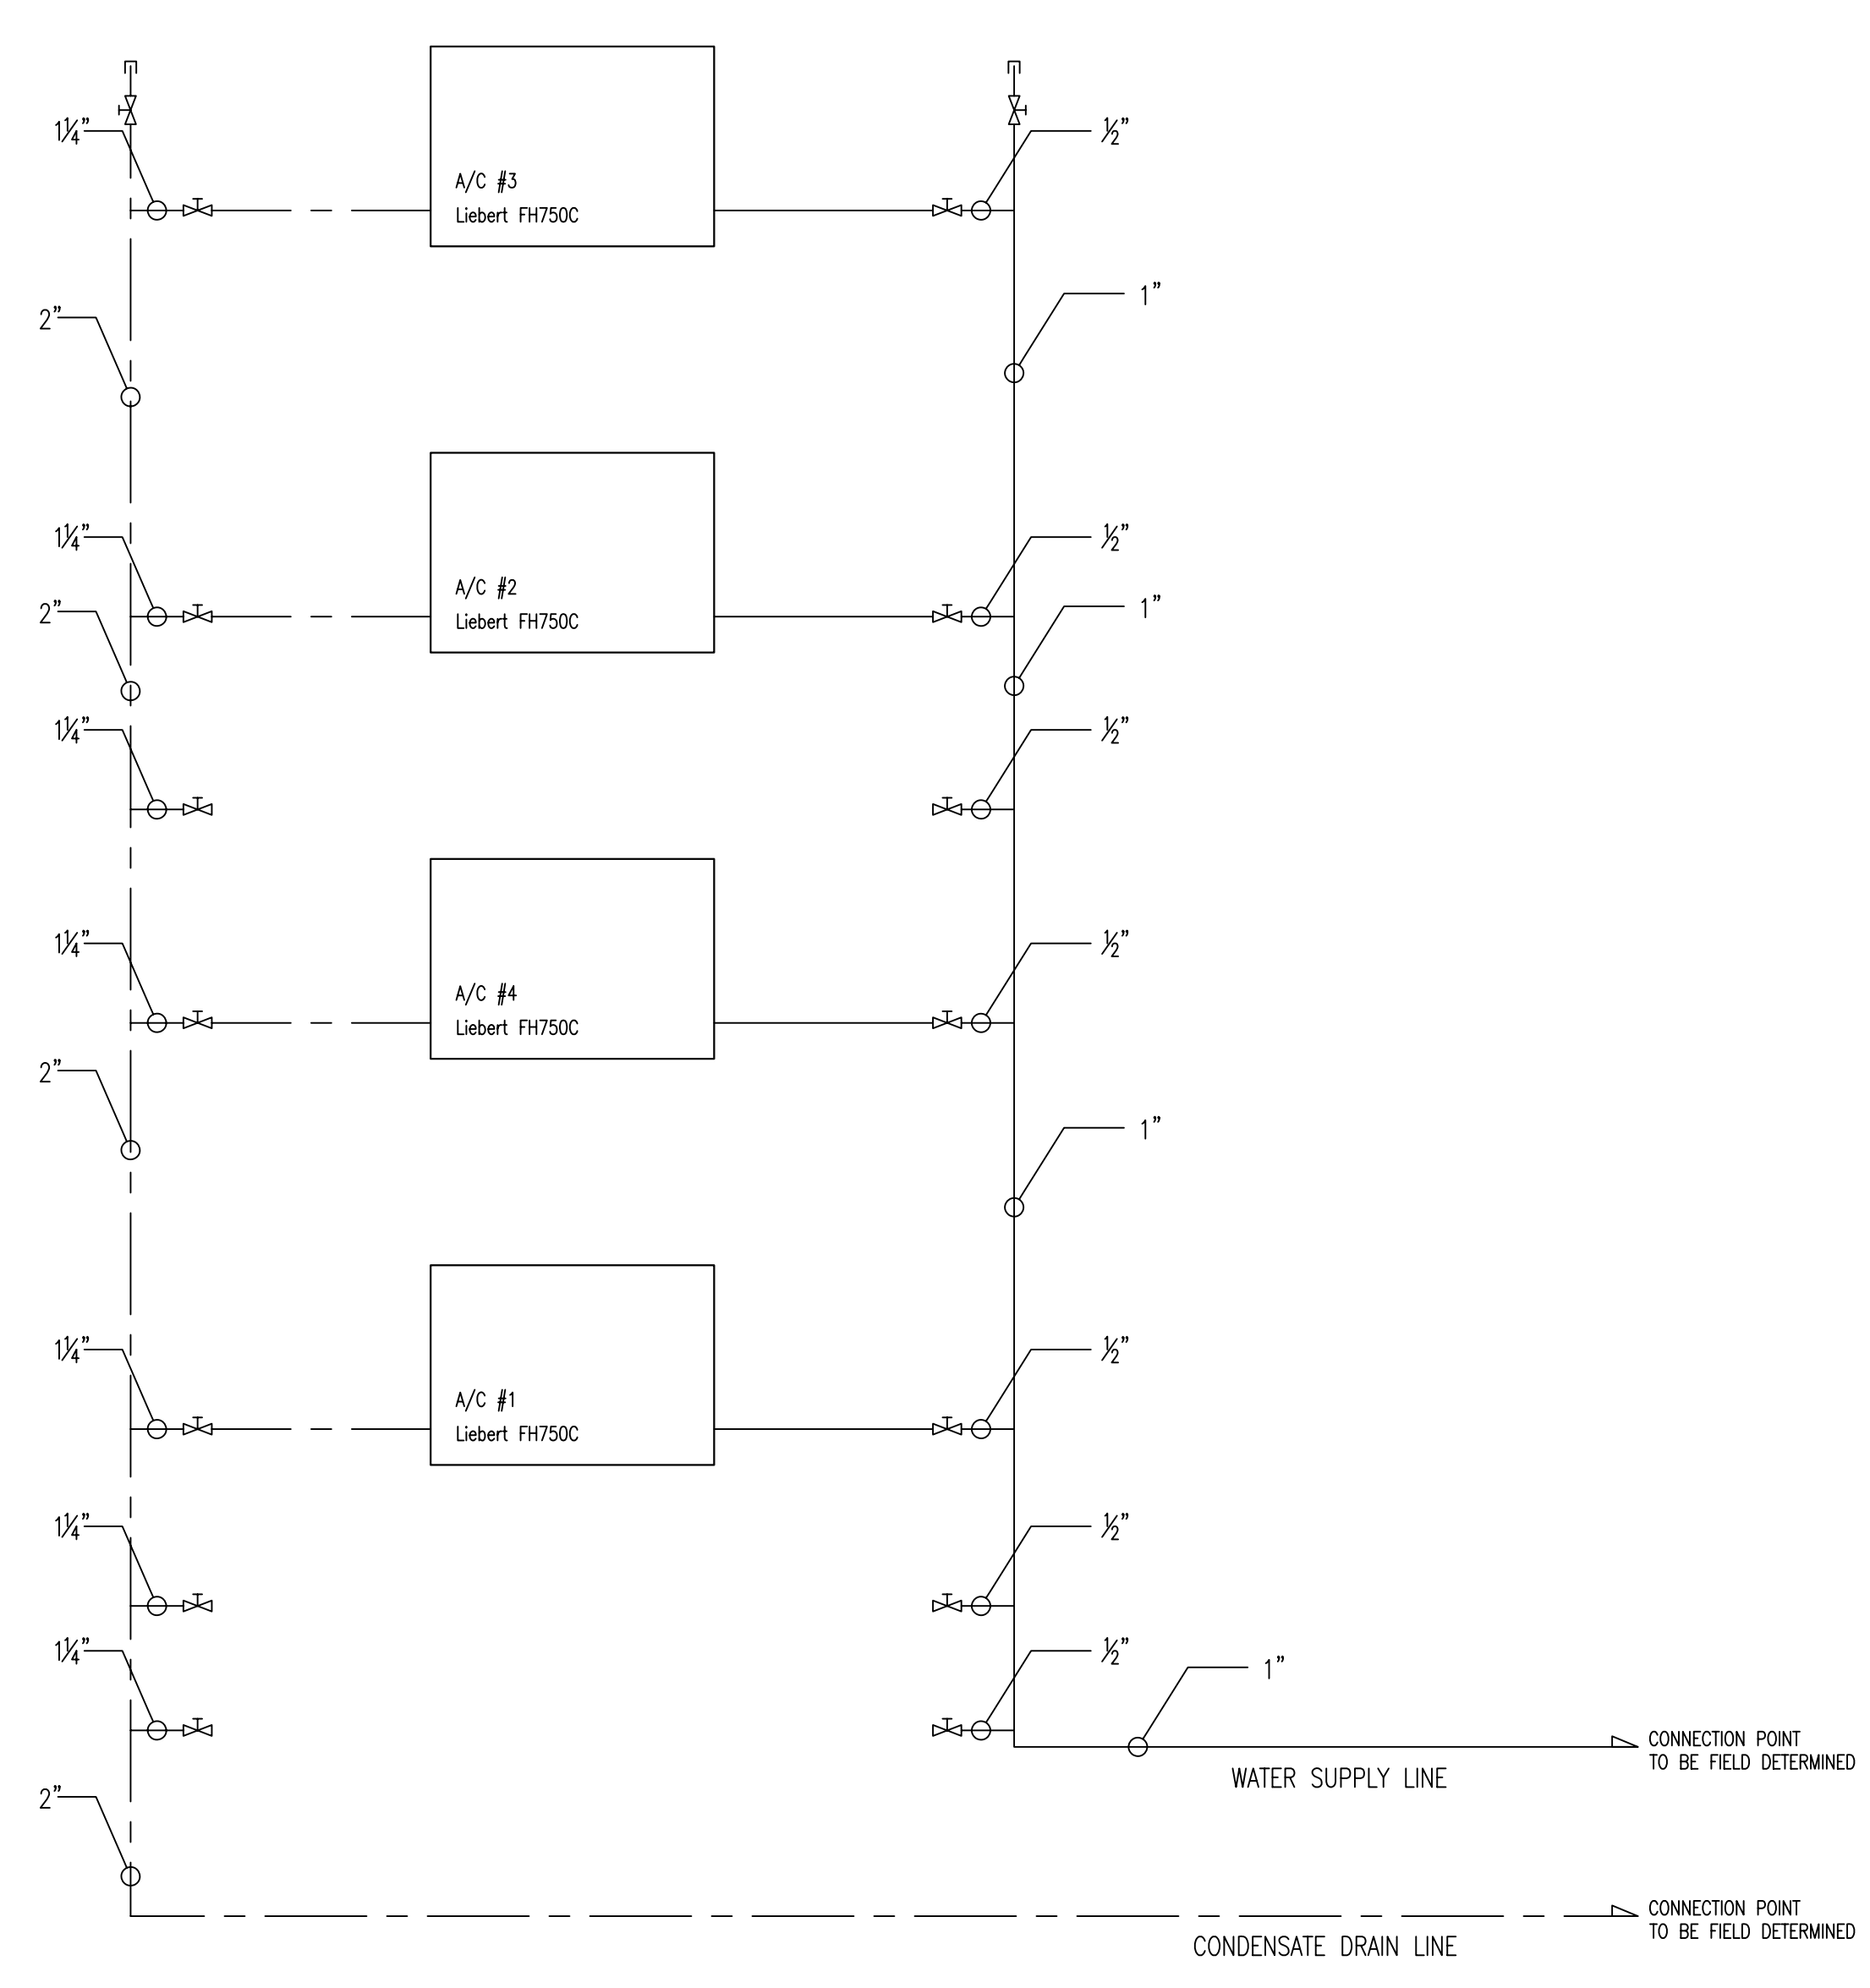

Scale: N.T.S.

LTR	DATE	REVISION DESCRIPTION	BY

Project Name:
CABLE & WIRELESS Int.
BERMUDA

SULLIVAN ASSOCIATES
185 RIDGEDALE AVENUE
CEDAR KNOLLS, N. J. 07927, U.S.A.
tel.: 973-889-1101
fax: 973-889-1170
e-mail: sa@sullivanusa.com

Drawing Title:
Proposed Water Supply &
Condensate Drain Lines Layout
And Line Diagram For Data Center

Drawn By:
A.G.
Checked By:
R.J.S.
Scale:
AS NOTED
Date:
03/21/2008

Project No.
P07534-CW
Drawing No.
M - 6 ◊