




Scale: 1/4"=1'-0"

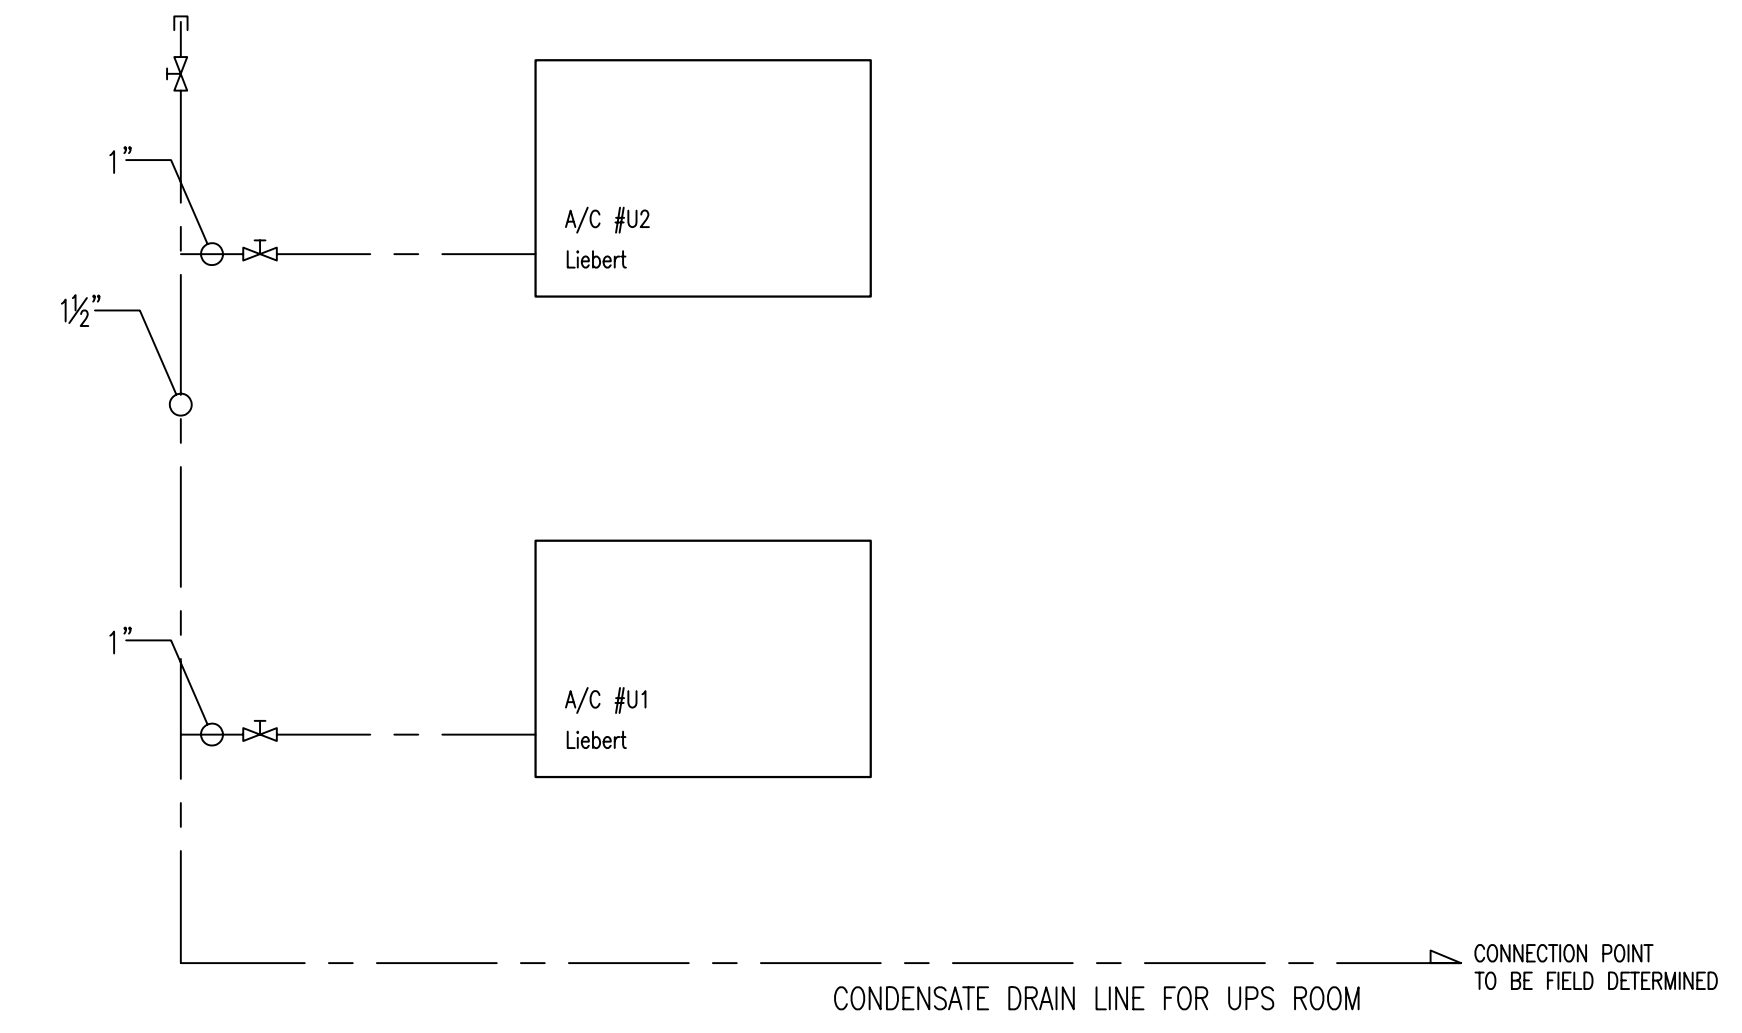

Scale: N.T.S.

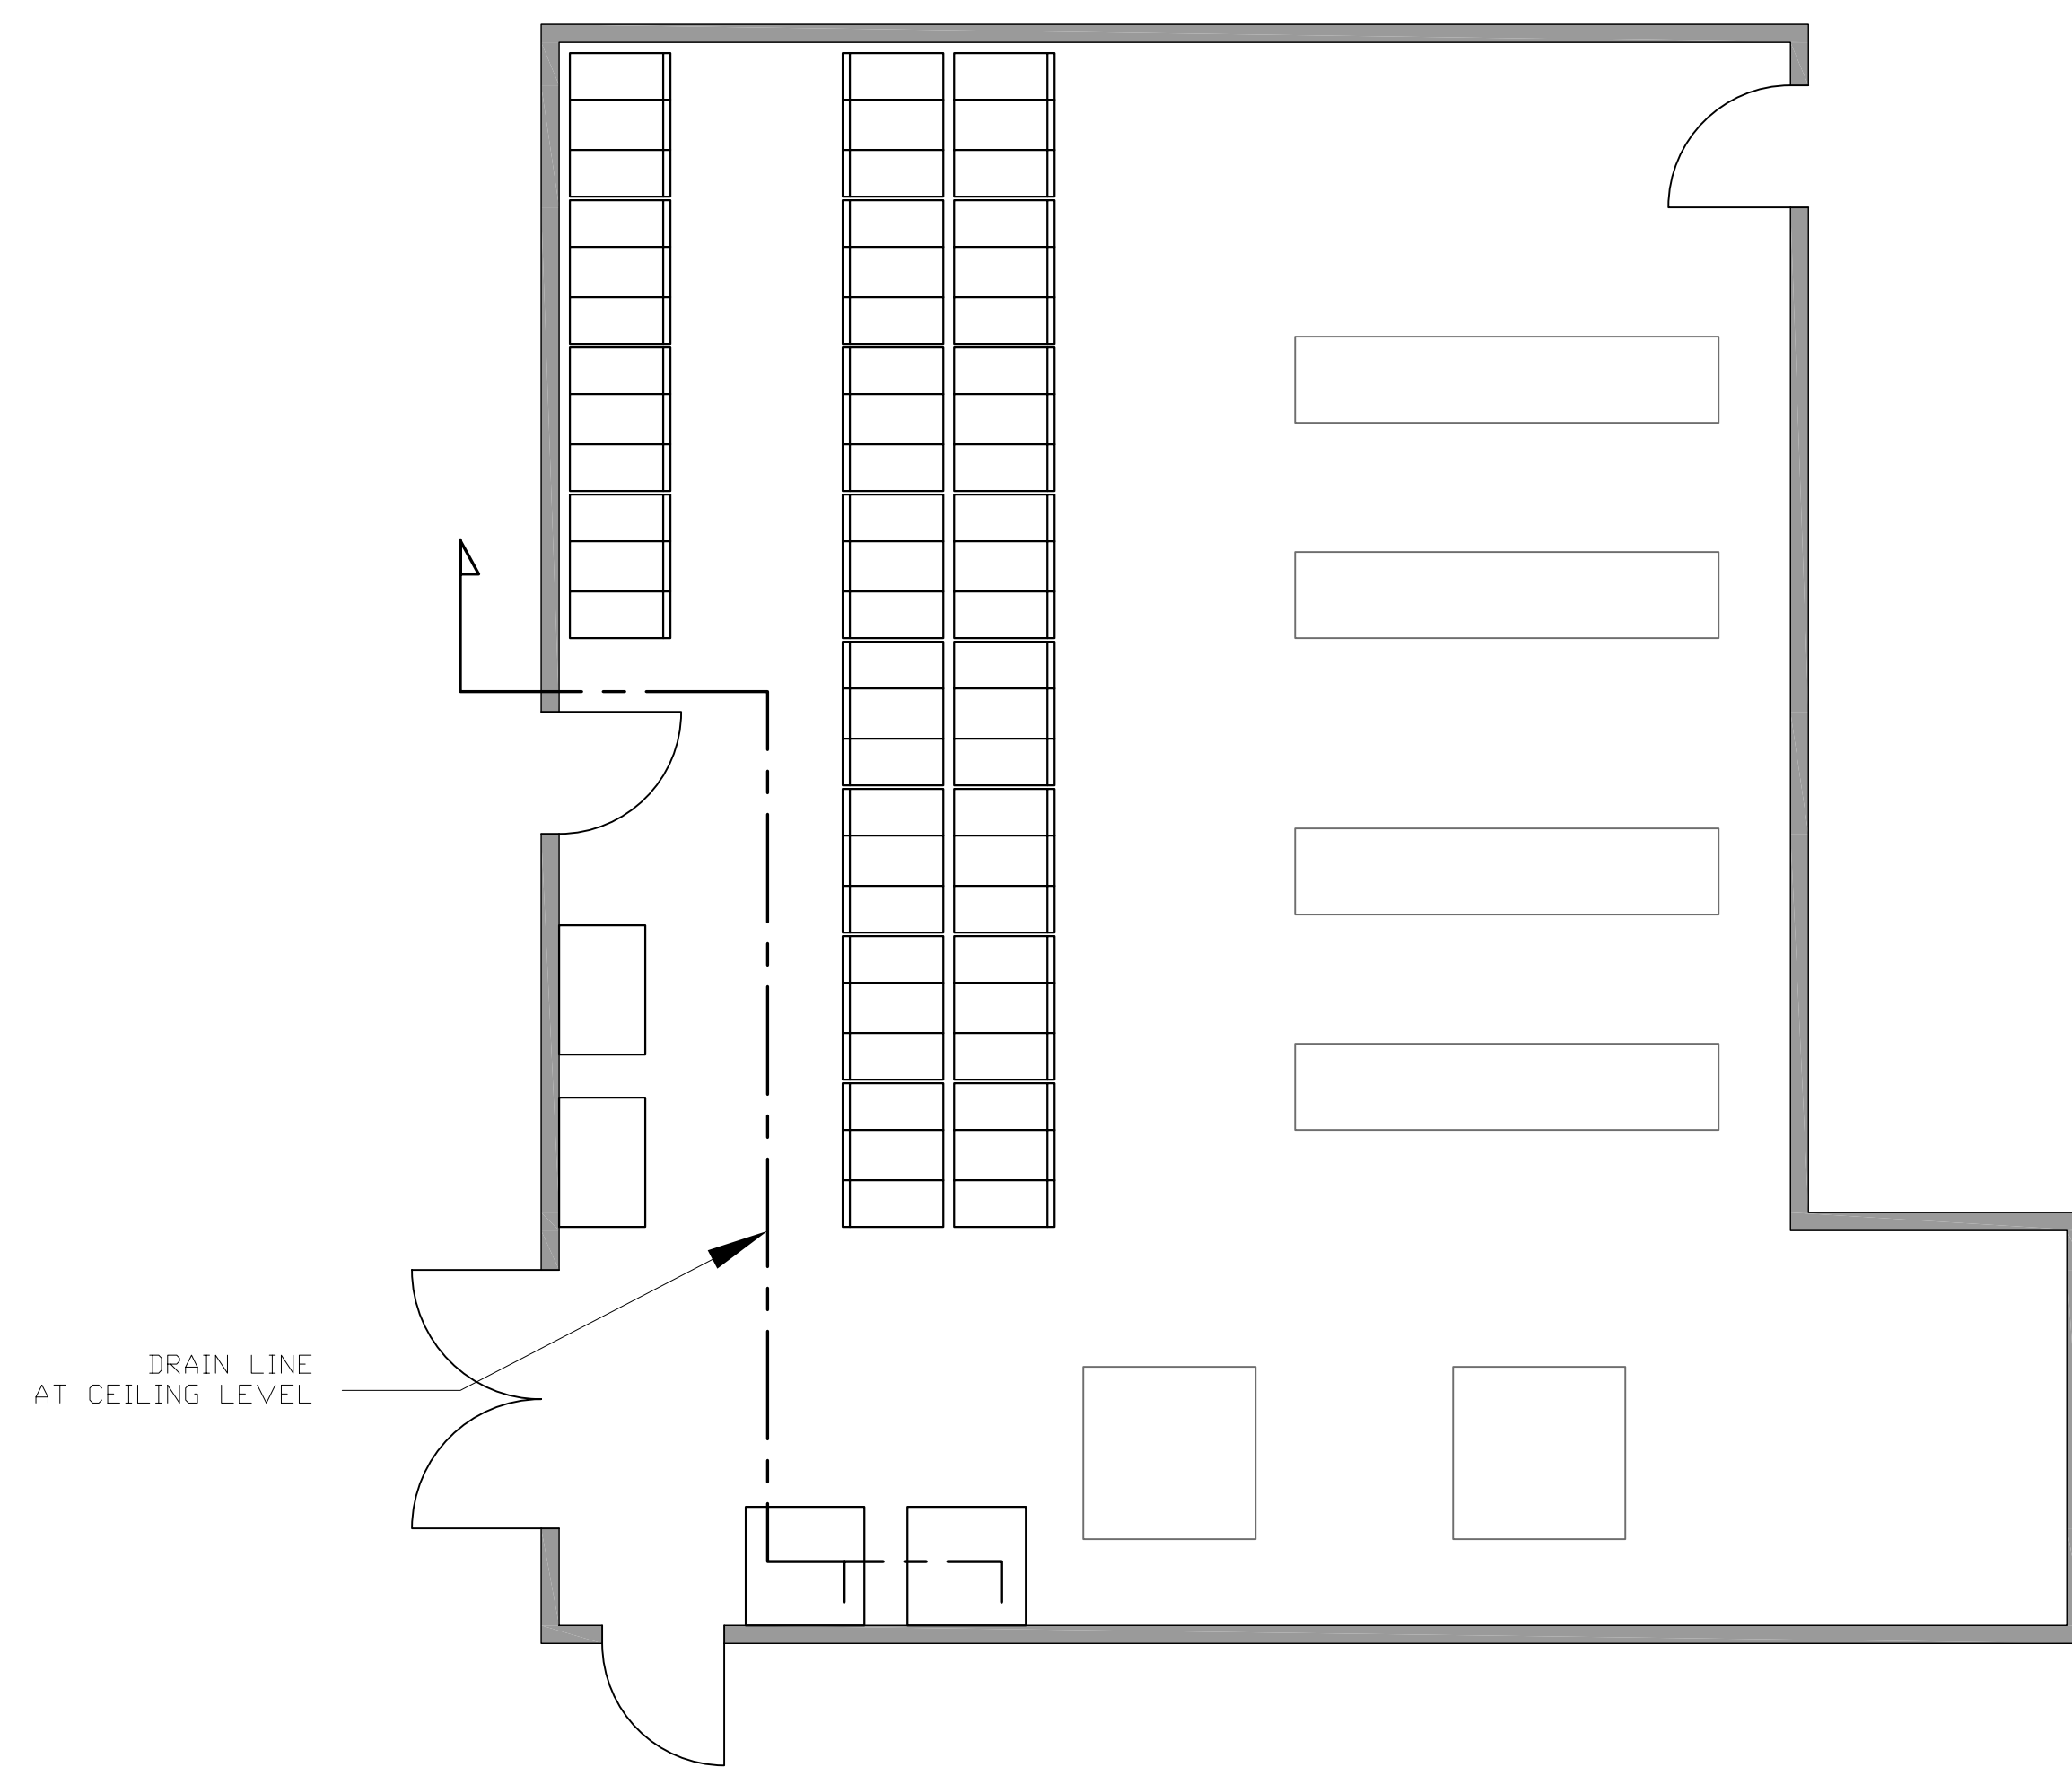


Scale: 1/4"=1'-0"

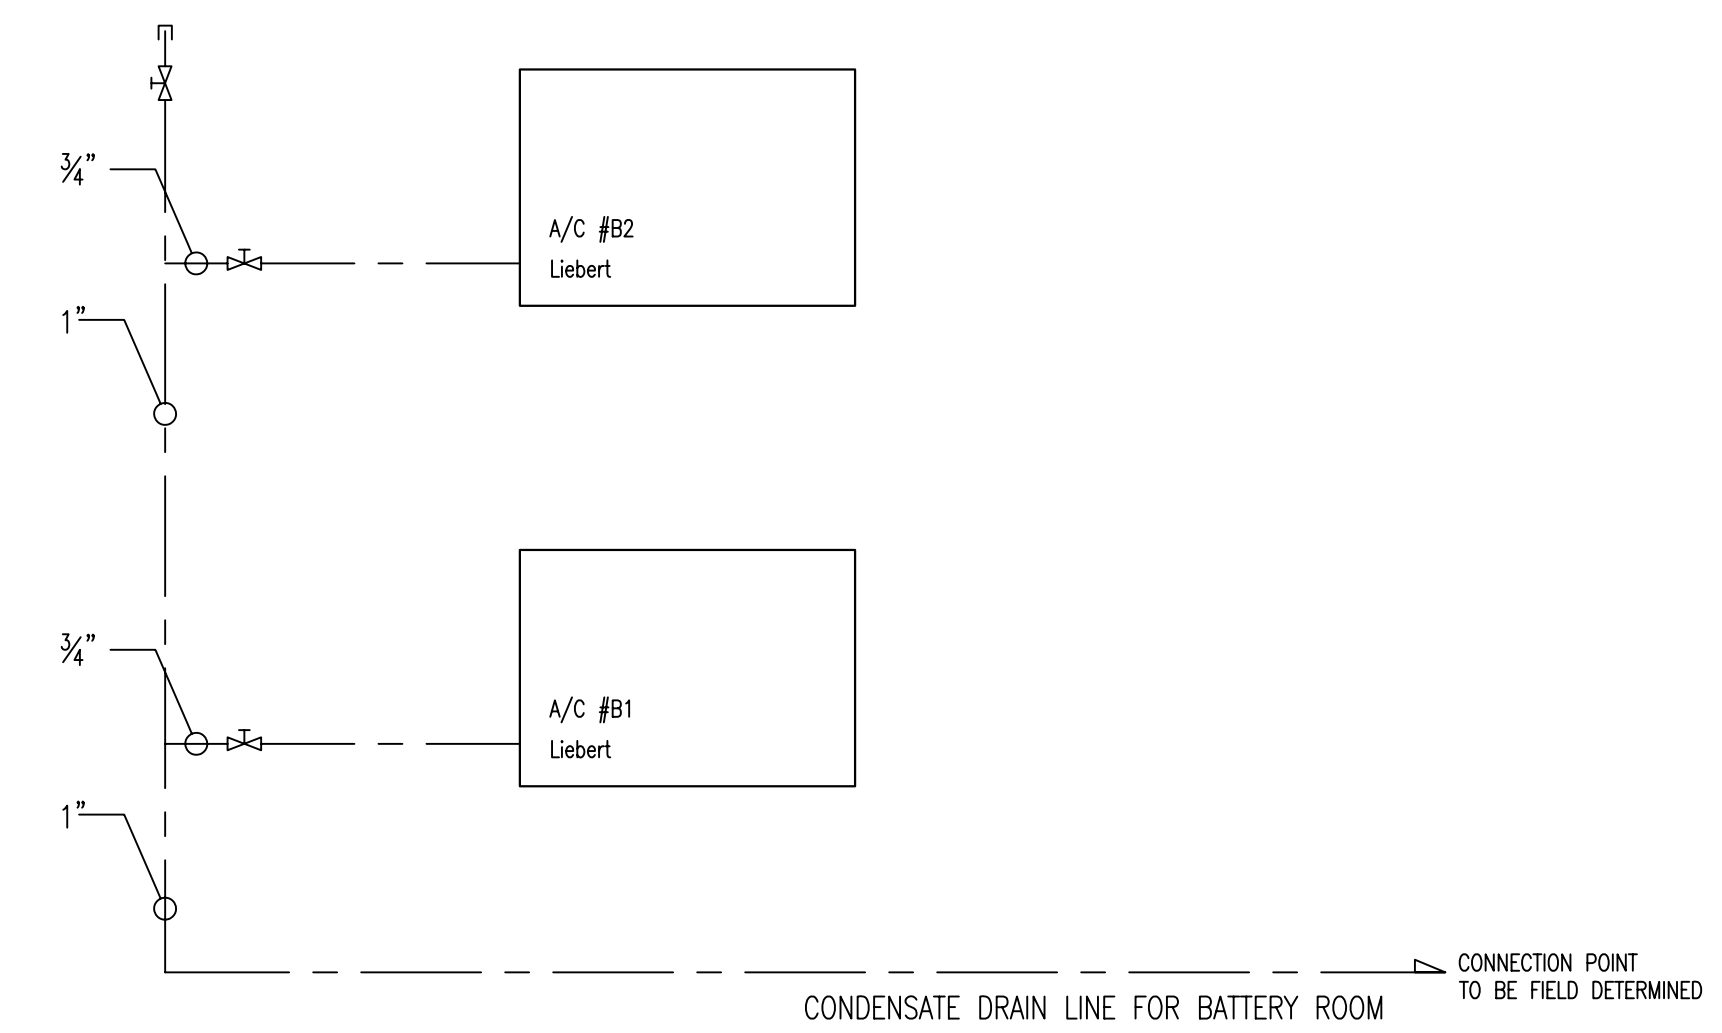

Scale: N.T.S.

LTR	DATE	REVISION DESCRIPTION	BY

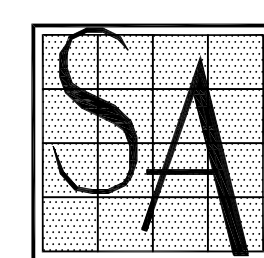

**SULLIVAN ASSOCIATES**  
 185 RIDGEDALE AVENUE  
 CEDAR KNOLLS, N. J. 07927, U.S.A.  
 tel.: 973-889-1101  
 fax: 973-889-1170  
 e-mail: sa@sullivanusa.com

Project Name:  
**CABLE & WIRELESS Int.**  
**BERMUDA**

Drawing Title:  
 Proposed Condensate Drain Lines Layout  
 & Line Diagrams For UPS & Battery Rooms

Drawn By:  
 A.G.  
 Checked By:  
 R.J.S.  
 Scale:  
 AS NOTED  
 Date:  
 03/21/2008

Project No.  
 P07534-CW  
 Drawing No.  
**M - 7** ◊