



Proposed UPS Room Layout

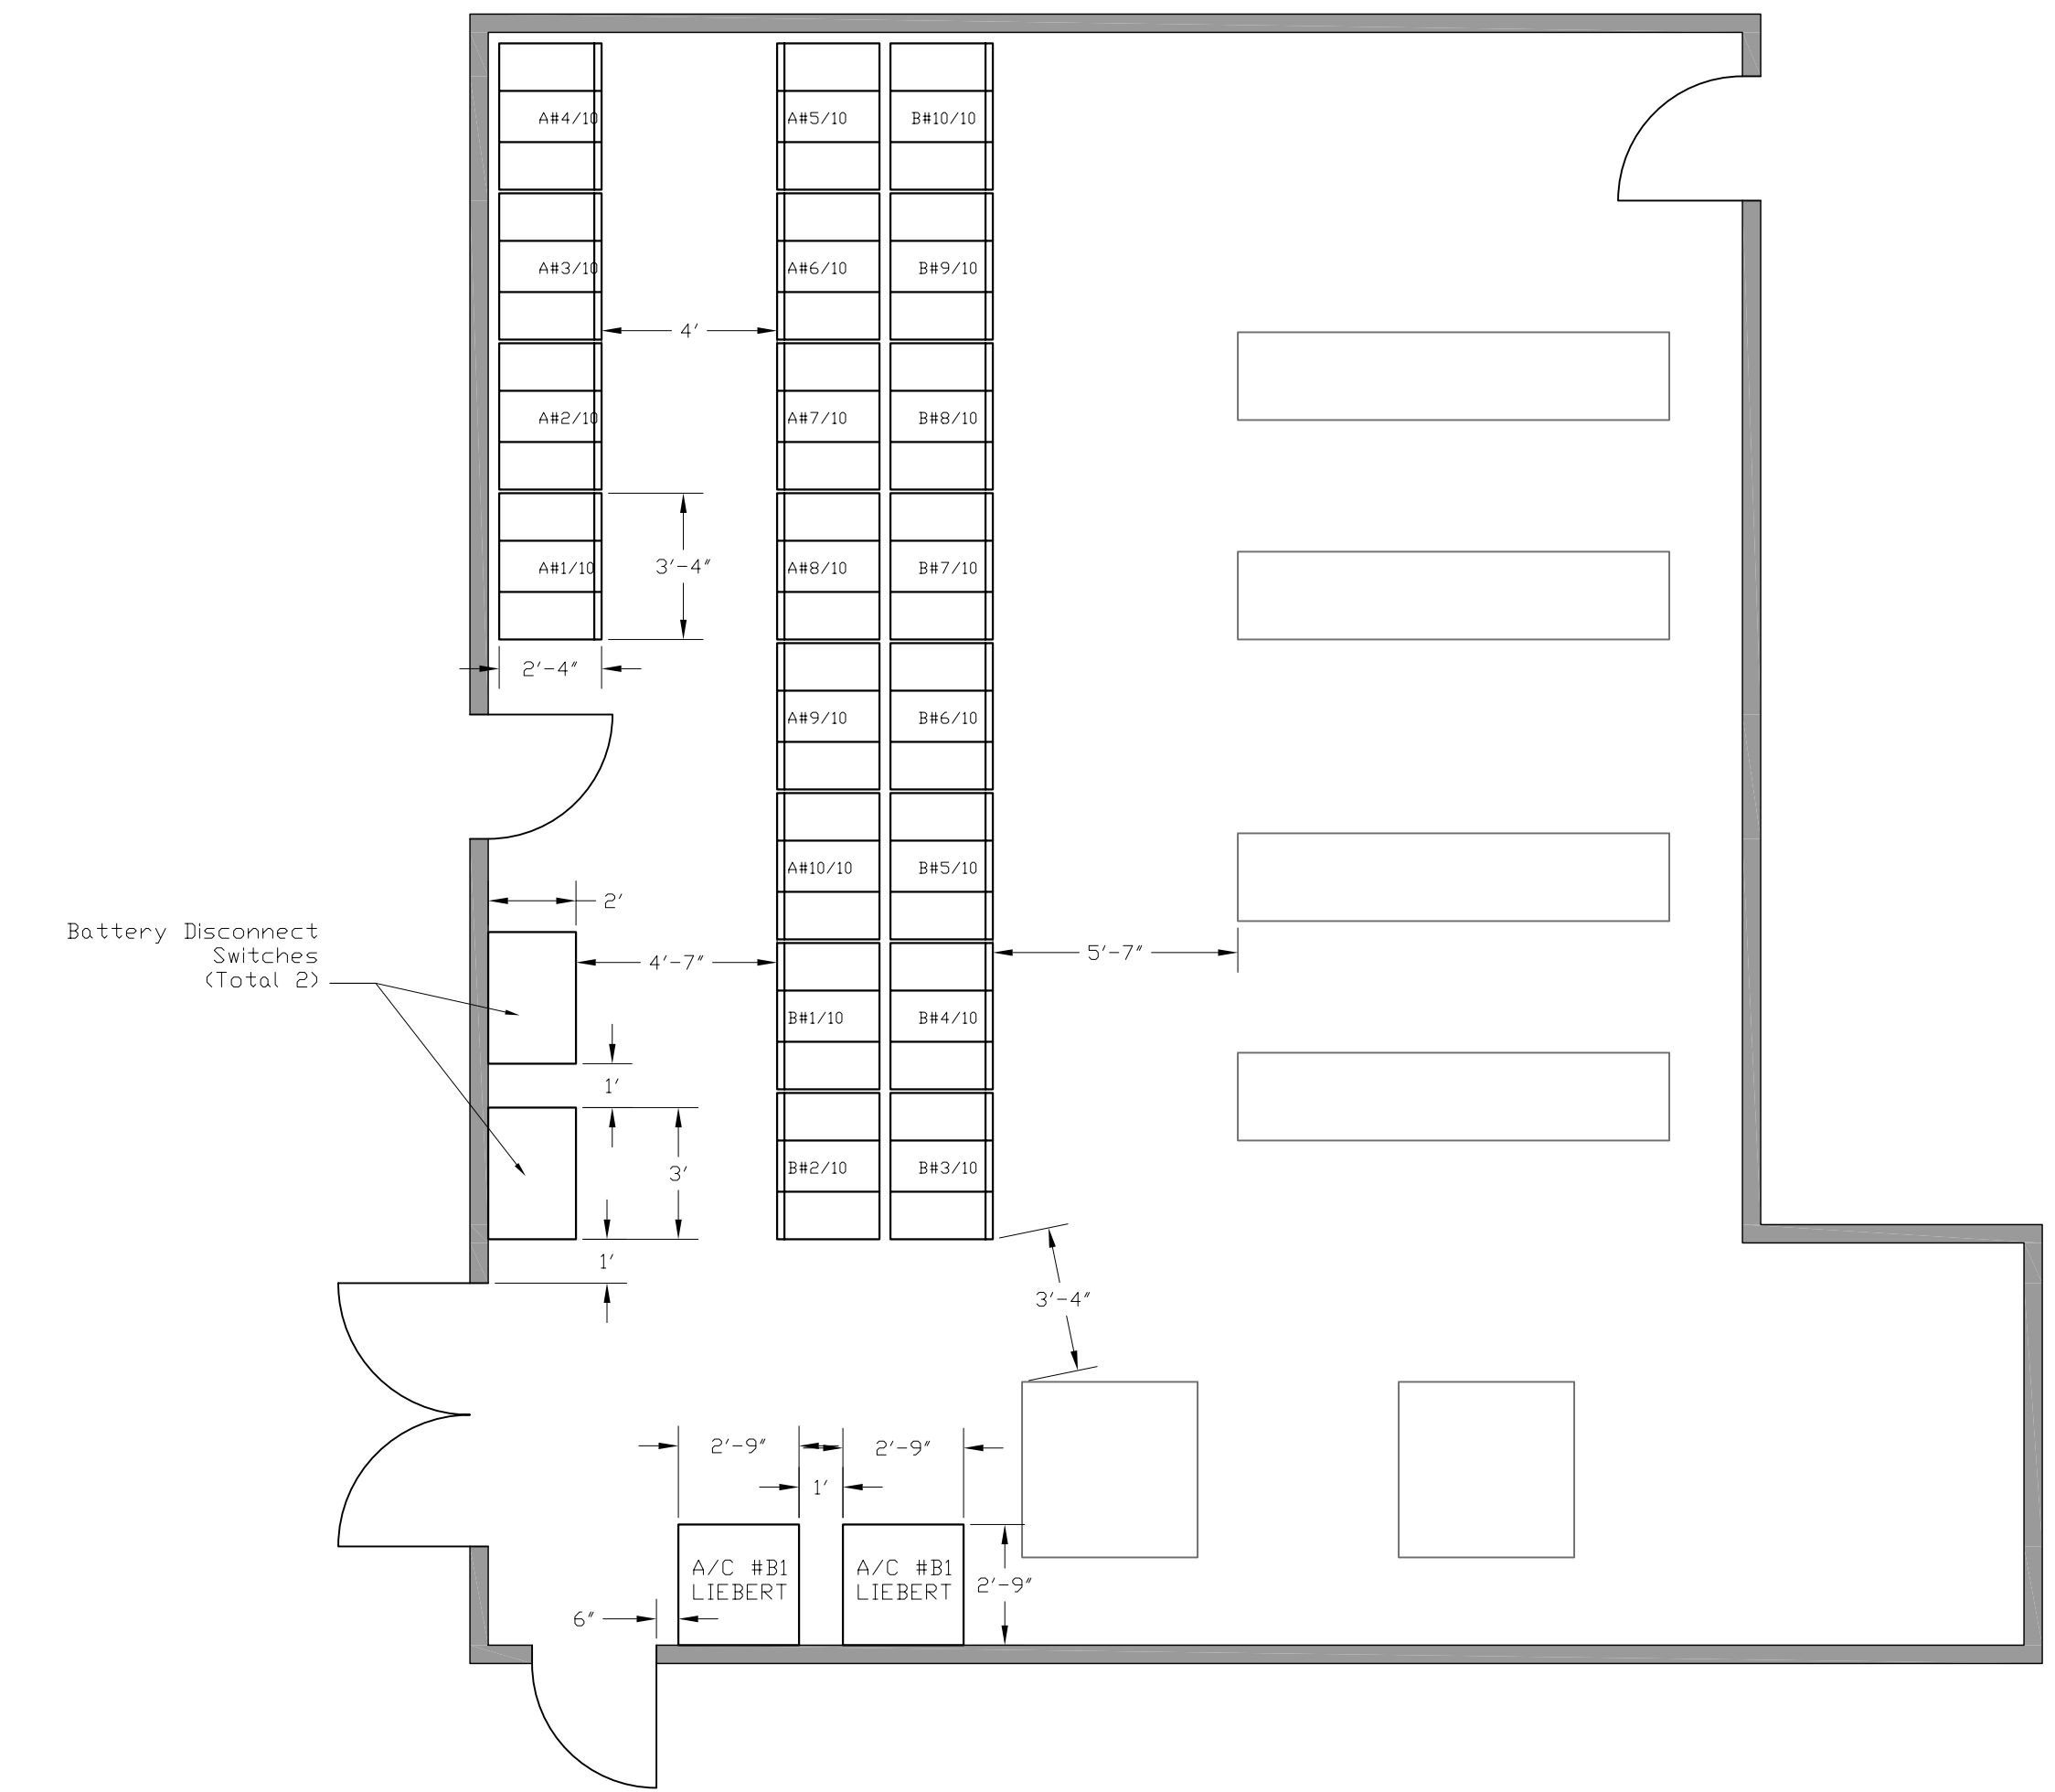

Proposed Battery Room Layout

LTR	DATE	REVISION DESCRIPTION	BY

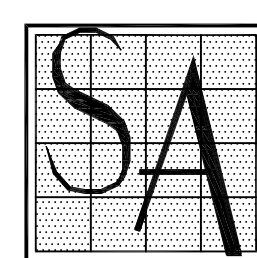

SULLIVAN ASSOCIATES
 185 RIDGEDALE AVENUE
 CEDAR KNOLLS, N. J. 07927, U.S.A.
 tel.: 973-889-1101
 fax: 973-889-1170
 e-mail: sa@sullivanusa.com

Project Name:
CABLE & WIRELESS Int.
BERMUDA

Drawing Title:
 Proposed Equipment Layout
 In UPS & Battery Rooms

Drawn By: A.G.	Project No. P07534-CW
Checked By: R.J.S.	Drawing No. E - 5
Scale: 1/4"=1'-0"	
Date: 03/21/2008	