



PERFORATED FLOOR TILES WITH DAMPERS (Required: 122)

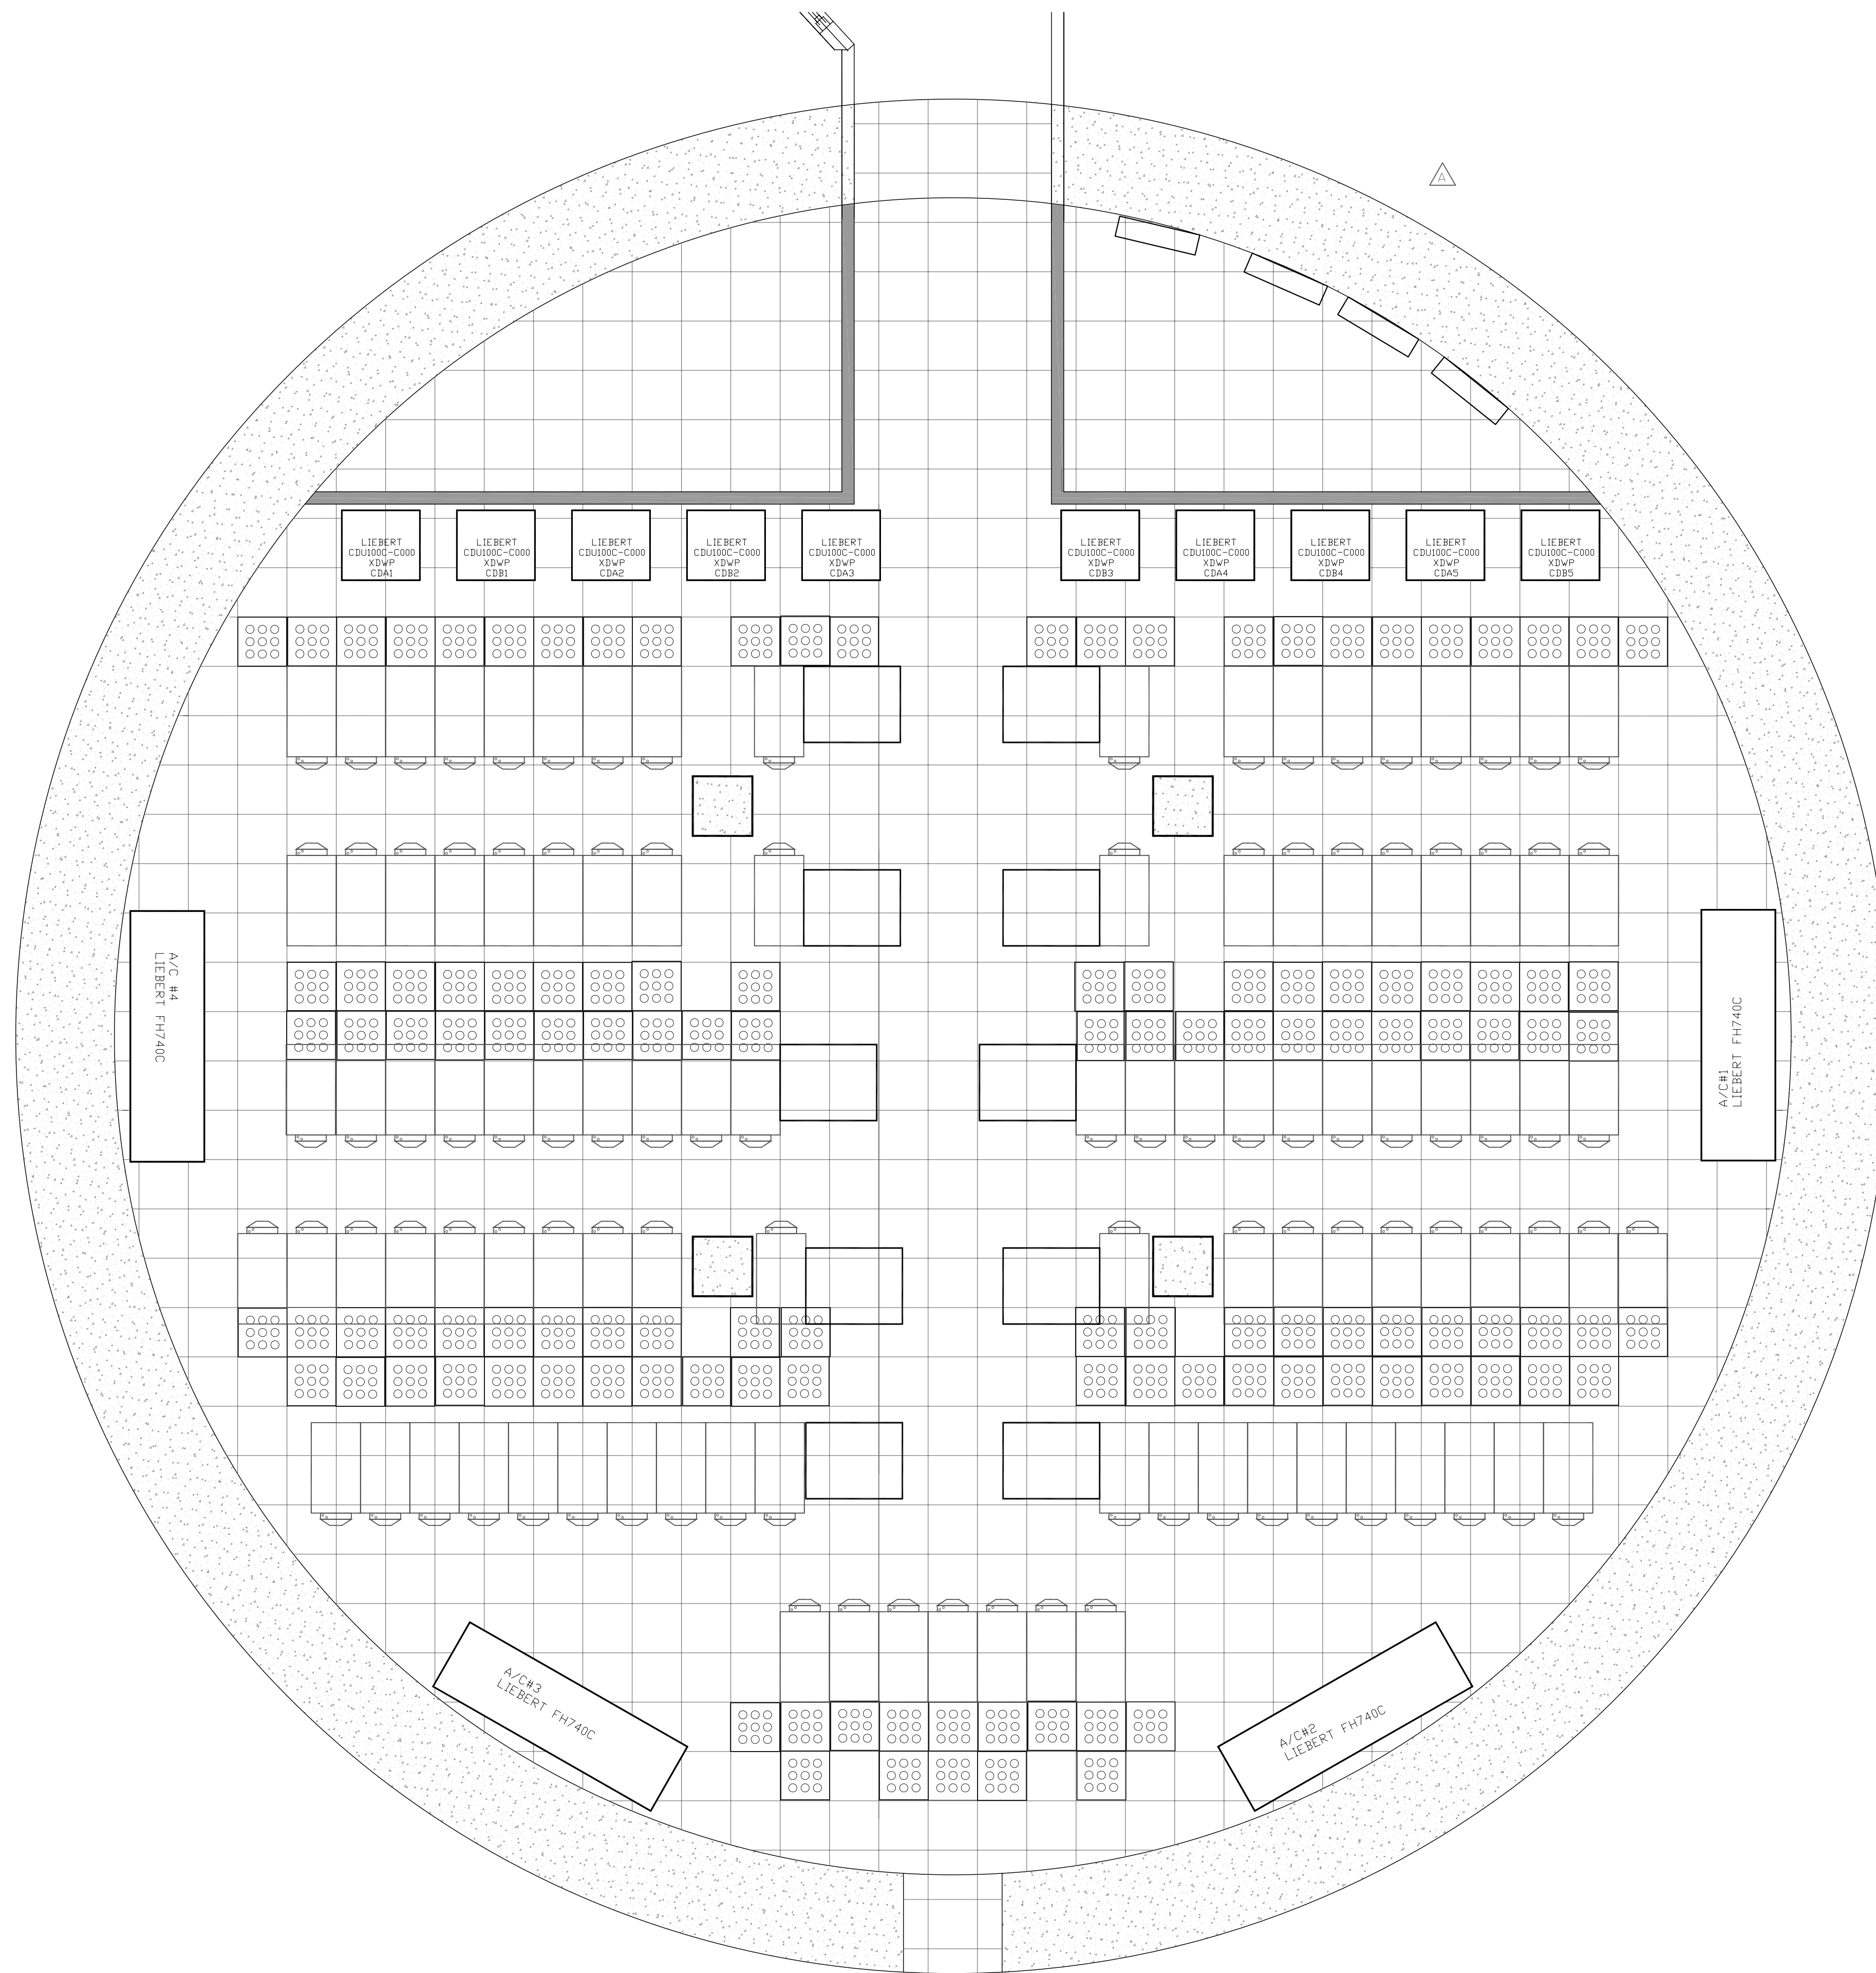

LTR	DATE	REVISION DESCRIPTION	BY
A	04/04/08	Room Layout & Equipment Revised	AG

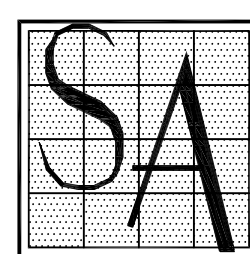

SULLIVAN ASSOCIATES
185 RIDGEDALE AVENUE
CEDAR KNOLLS, N. J. 07927, U.S.A.
tel.: 973-889-1101
fax: 973-889-1170
e-mail: sa@sullivanusa.com

Project Name:

CABLE & WIRELESS Int.
BERMUDA

Drawing Title:

Proposed Perforated Tile Layout
In Data Center

Drawn By:
A.G.
Checked By:
R.J.S.
Scale:
1/4"=1'-0"
Date:
03/21/2008

Project No.
P07534-CW

Drawing No.
M - 2