


BLOCK: 64.02 / LOT: 6.07

BLOCK: 64.02 / LOT: 6.08

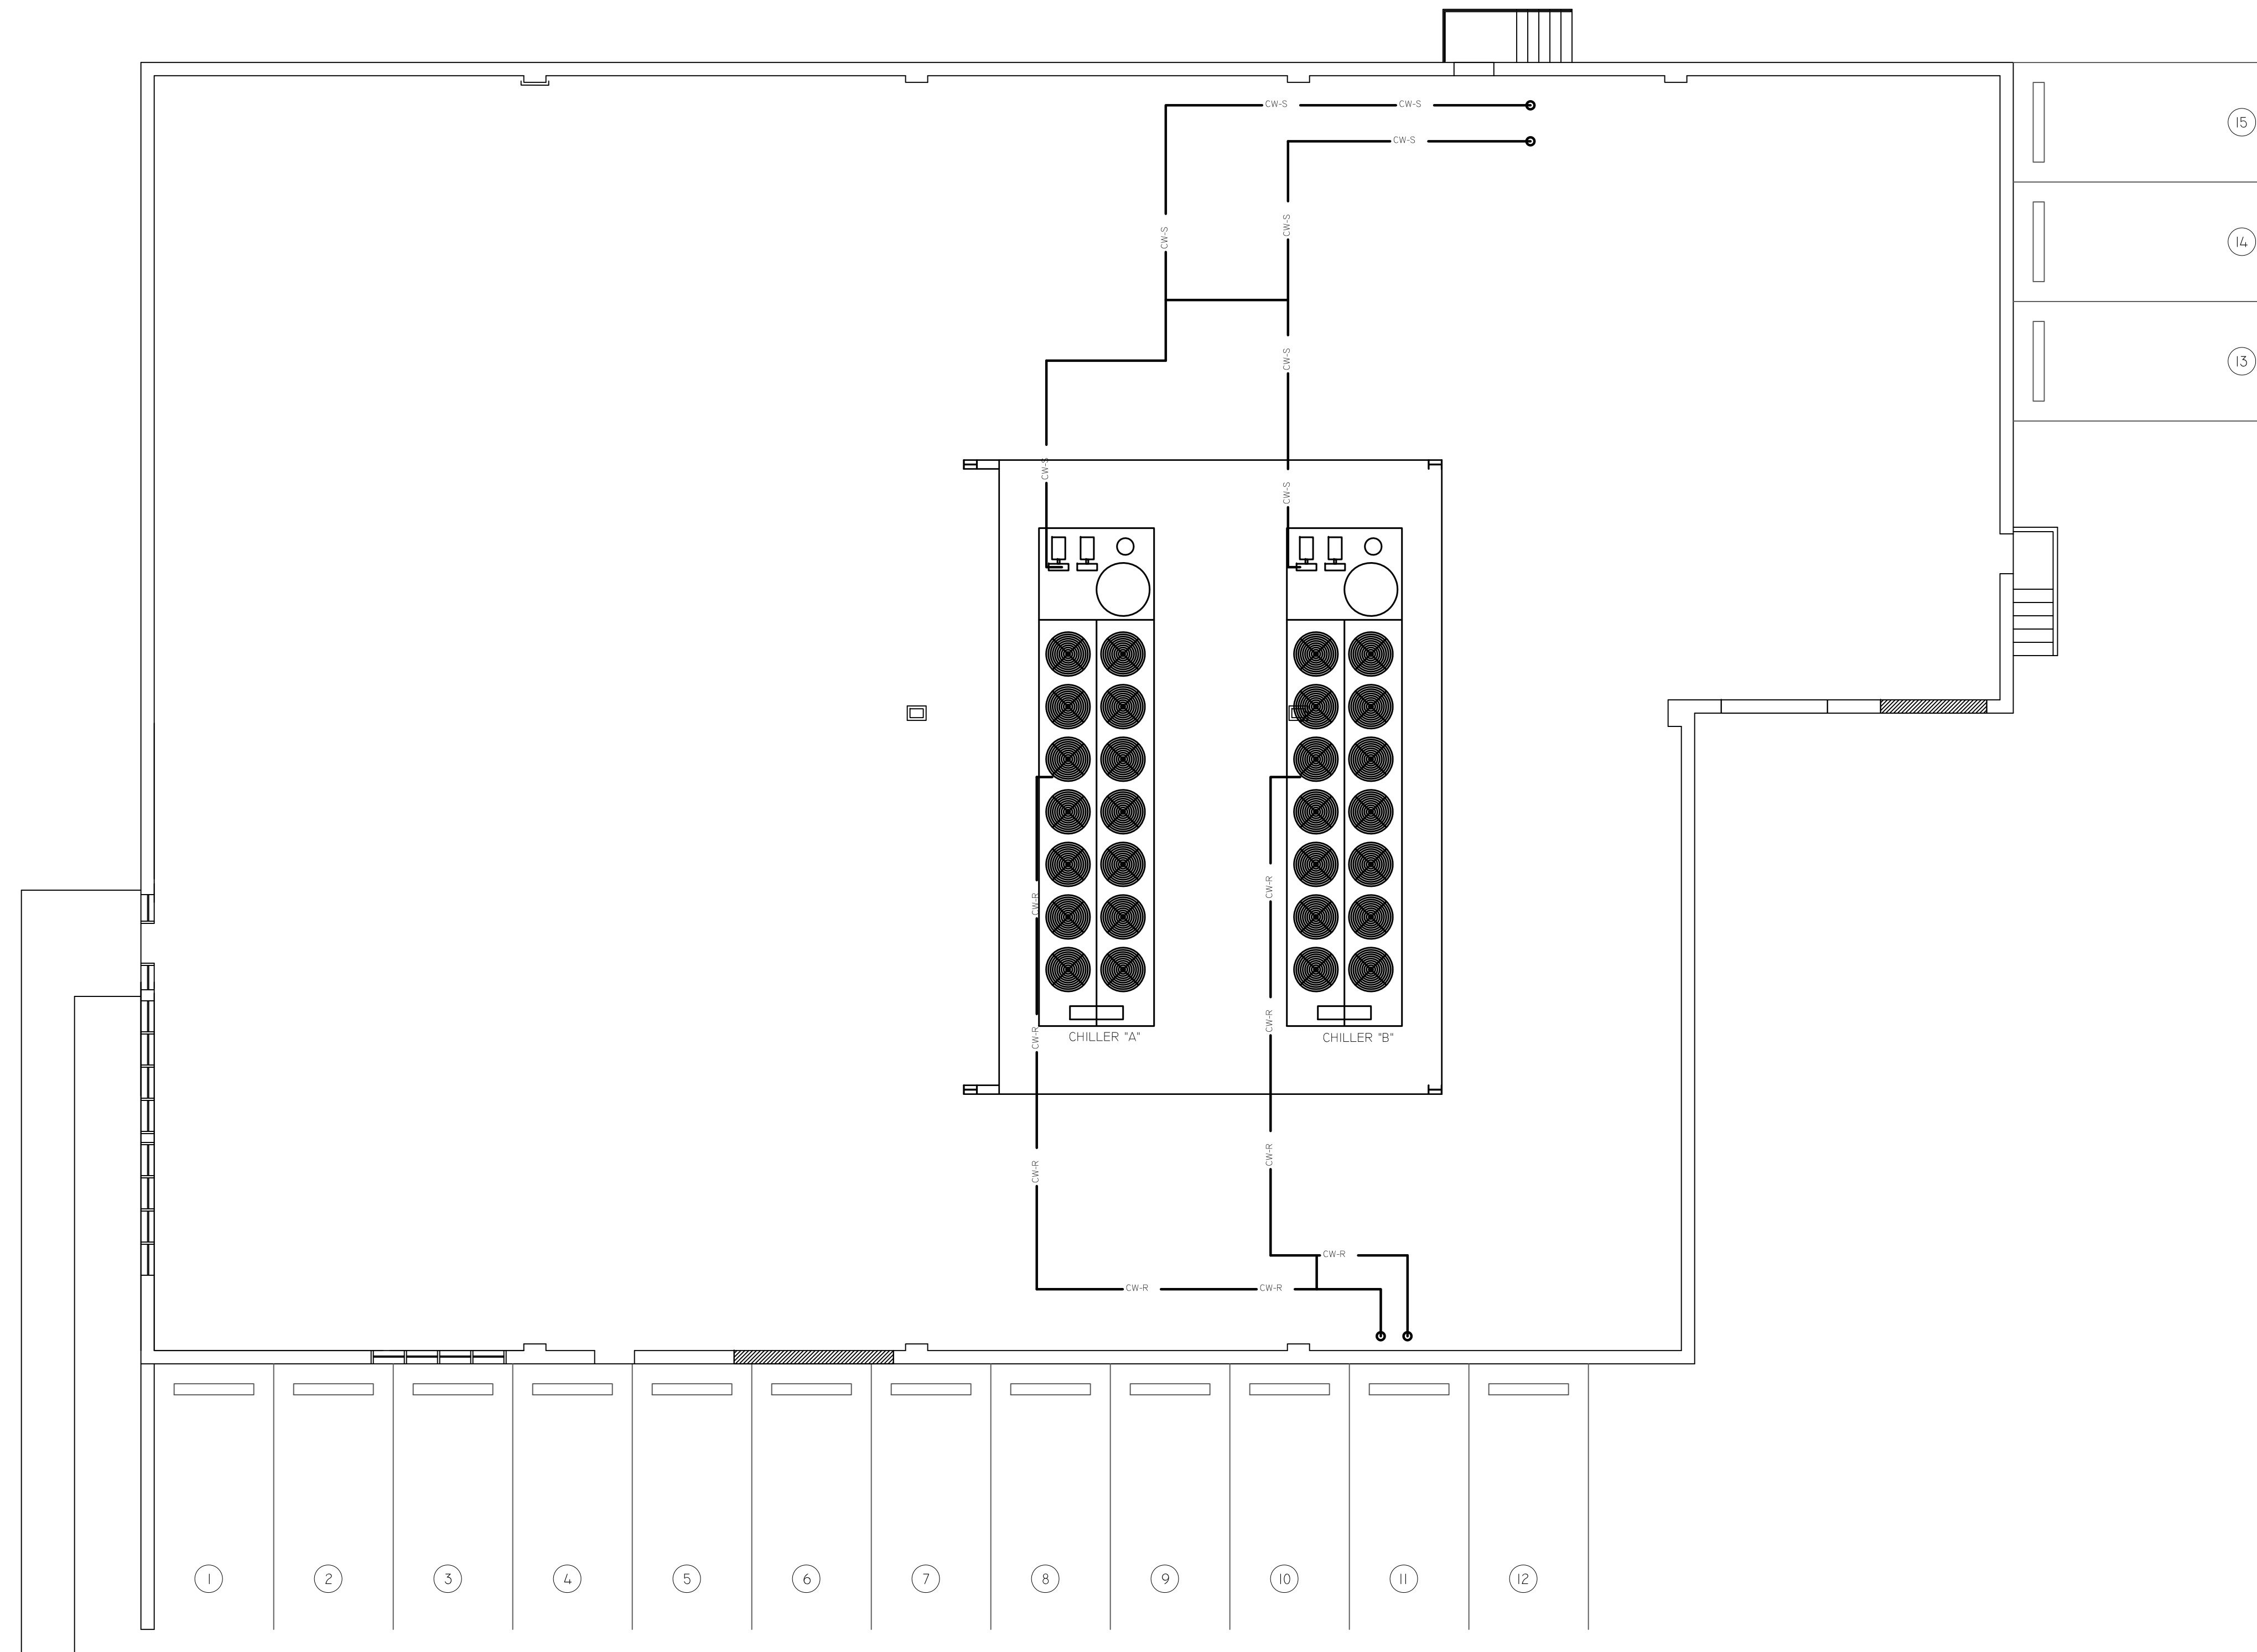

BLOCK: 64.02 / LOT: 6.08

BLOCK: 64.02 / LOT: 6.09

BLOCK: 64.02 / LOT: 7

LTR	DATE	REVISION DESCRIPTION	BY
-	04/12/10	Issued For Permit	AG



AllCom Global Services, Inc.  
 201 Stag Industrial Blvd., Lake St. Louis, MO 63367  
 [P] 636.625.1717 [F] 636.625.6177  
 www.allcomgs.com



5524 Bee Caves Rd., Suite C-1, Austin, TX 78746  
 Phone: 512-328-2461  
 web: www.catvdesign.com



MGI NETWORK SERVICES, LLC.  
 2800 Longhorn Blvd., Suite 101, Austin, TX 78758  
 Tel: 512-795-9055 Fax: 512-491-7657  
 web: www.mginetworkservices.com



SULLIVAN ASSOCIATES

185 Ridgedale Avenue, Cedar Knolls, NJ 07927  
 Tel: 973-889-1101 Fax: 973-889-1170  
 e-mail: sa@sullivanusa.com

AKIN GOGUS  
 PROFESSIONAL ENGINEER

NJ GE048363

Project Name:

CARTERET DATA CENTER  
 14 Self Blvd., Carteret, NJ

Drawing Title:

Chilled Water Piping  
 Layout At Roof

Drawn By:  
 A.G.  
 Checked By:  
 R.J.S.  
 Scale:  
 1/8"=1'-0"  
 Date:  
 04/05/2010

Project No.  
 Q10421-ALC

Drawing No.  
 M - 4